
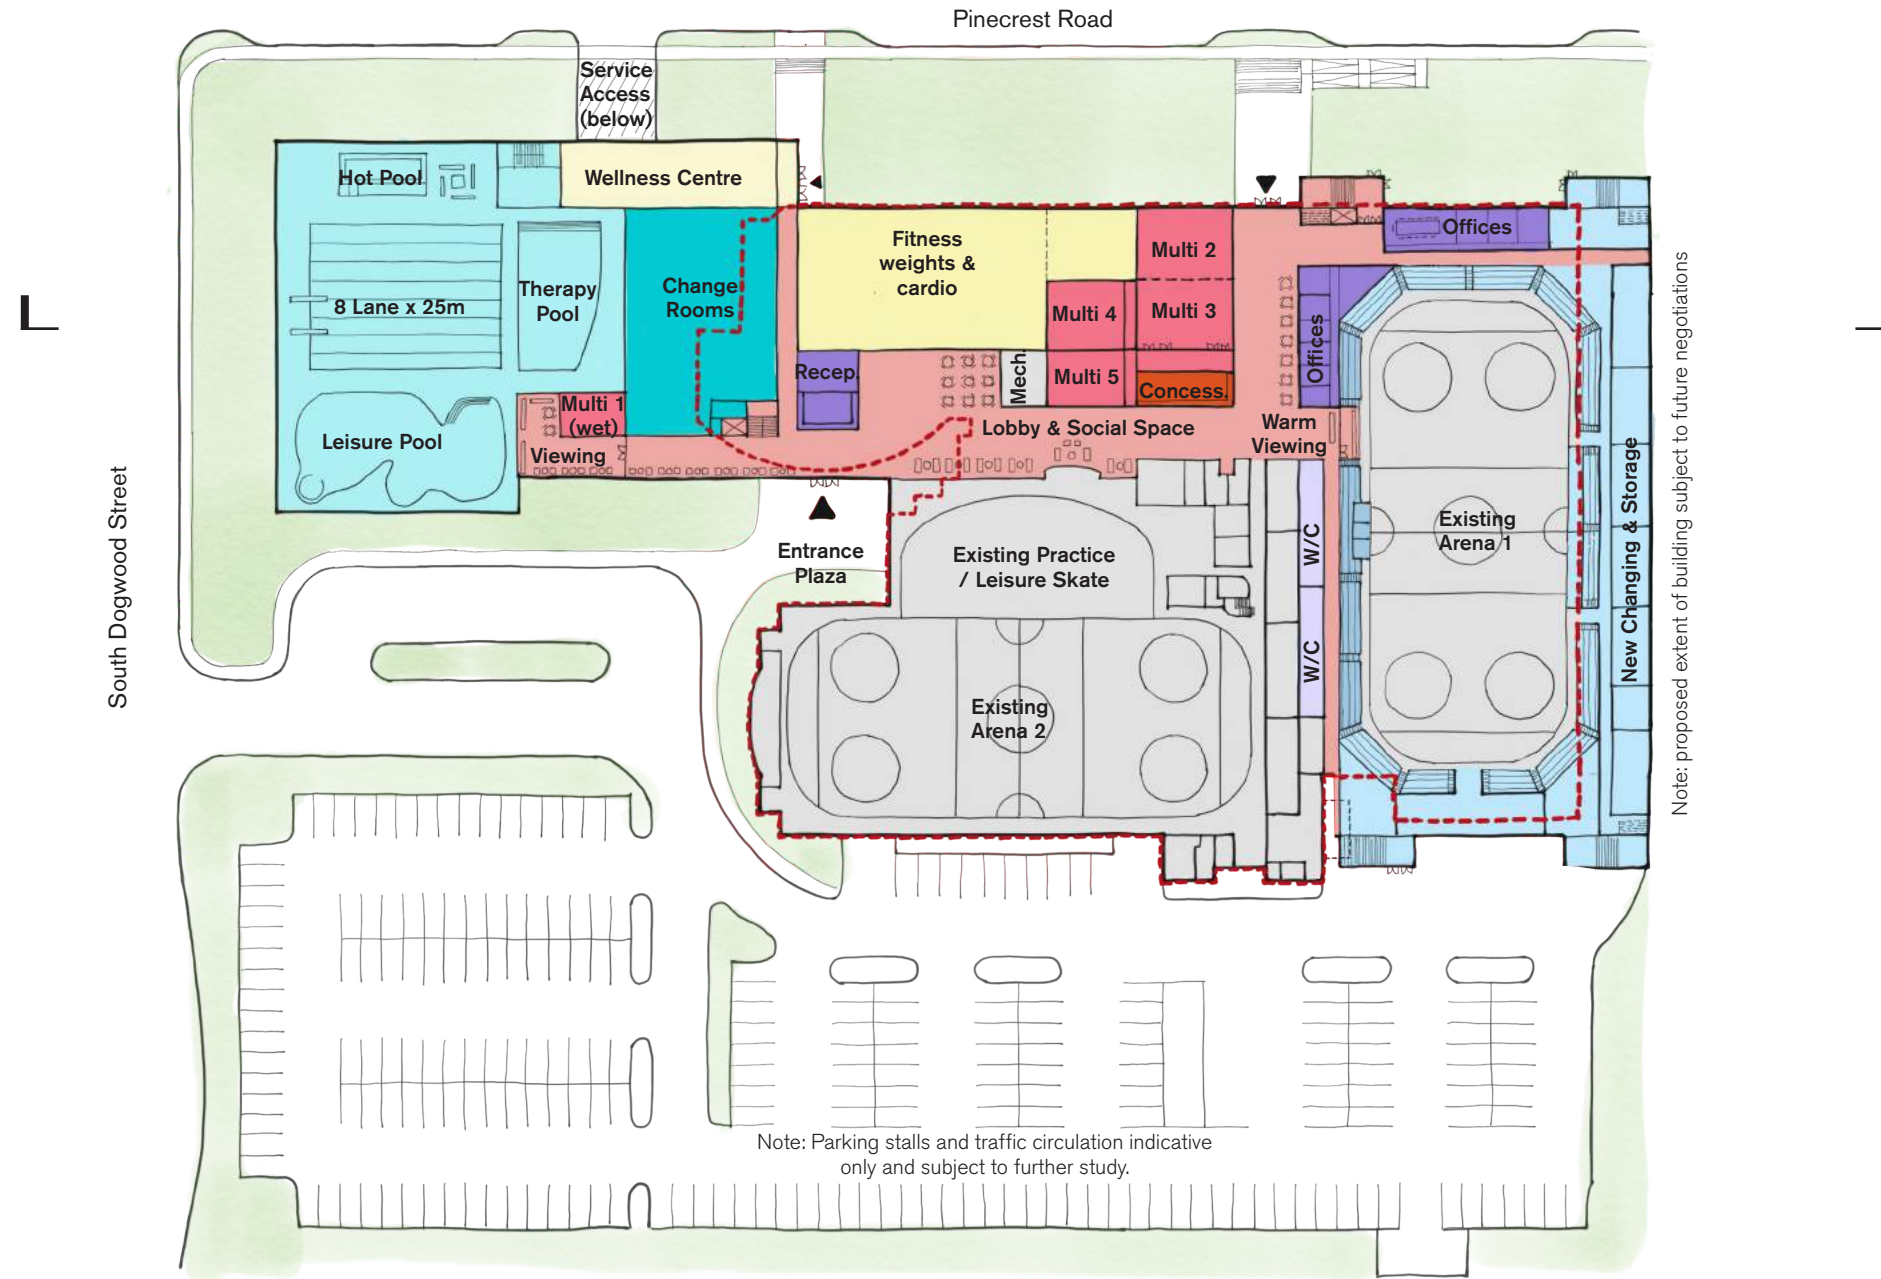


Section

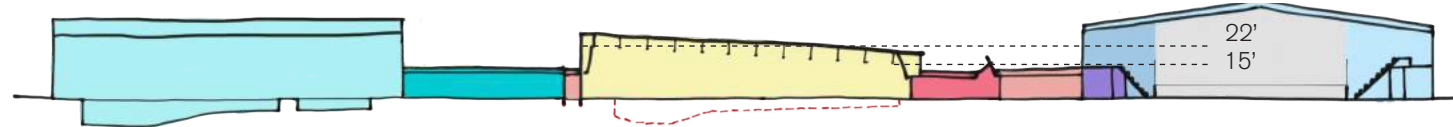


Note: Parking stalls and traffic circulation indicative only and subject to further study.

Note: proposed extent of building subject to future negotiations

- KEY**
- Existing Building
 - Aquatics: New Build
 - Change Rooms: New Build
 - Wellness Centre: New Build
 - Fitness Weights & Cardio: Conversion
 - Gymnasium Space: Conversion
 - Multipurpose Rooms
 - Reception and Administration
 - Concession
 - Social Space: Renovate & Expand
 - Arena Addition: New Changing Rooms & Storage
 - Arena Renovation: Convert to Bucket Seating
 - Arena Renovation: Conversion to Washrooms
 - Landscaping
 - - - Extent of Existing Building
 - ▲ Entrance

Selected Option - Plan Level 1

SCALE 1:1000

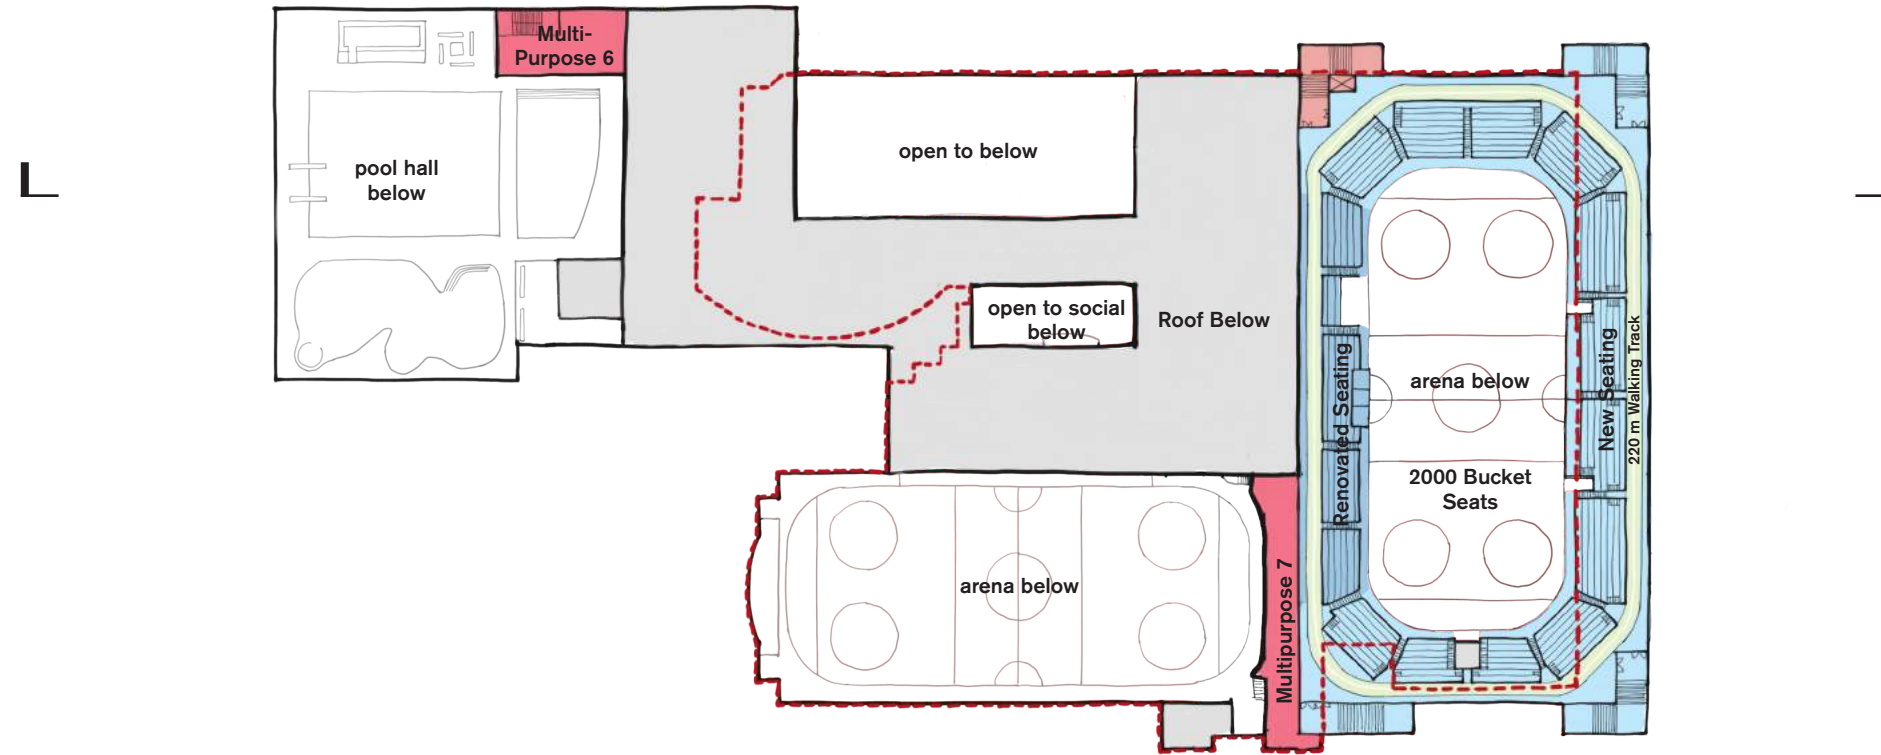

Selected Option - Plan Level 2

SCALE 1:1000

KEY

- Roof Below
- Multipurpose Rooms
- Circulation
- Arena Addition: New Bucket Seating
- Arena Renovation: Conversion to Bucket Seating
- Walking Track
- - - Extent of Existing Building