

Perspective from Pinecrest Rd.



Programming

Arena:

- Existing ice sheet with new dasher boards
- Seating and standing room for 2,000 spectators
- Running track around perimeter of seating
- Space for Beer Garden
- 4 Changerooms including 1 accessible
- Home Team Change Room with Lounge, Therapy Room, Team Office
- Large Referee Room
- Media Booth

Skate lobby:

- Large, central Skate Lobby
- Ticket Booth
- Merchandise Store
- Concession (with 2nd on upper level)
- Raised Viewing Area
- Tenant shell space

Admin:

- SRD Staff Offices
- BC Hockey League offices
- Staff Room


Multi-Purpose

- 2 large Multi-Purpose rooms


Service Spaces:

- Zamboni Room
- Maintenance Room
- Mechanical and Electrical Rooms
- Storage Rooms
- Ice Melt Pits
- New Elevator

Façade Concept

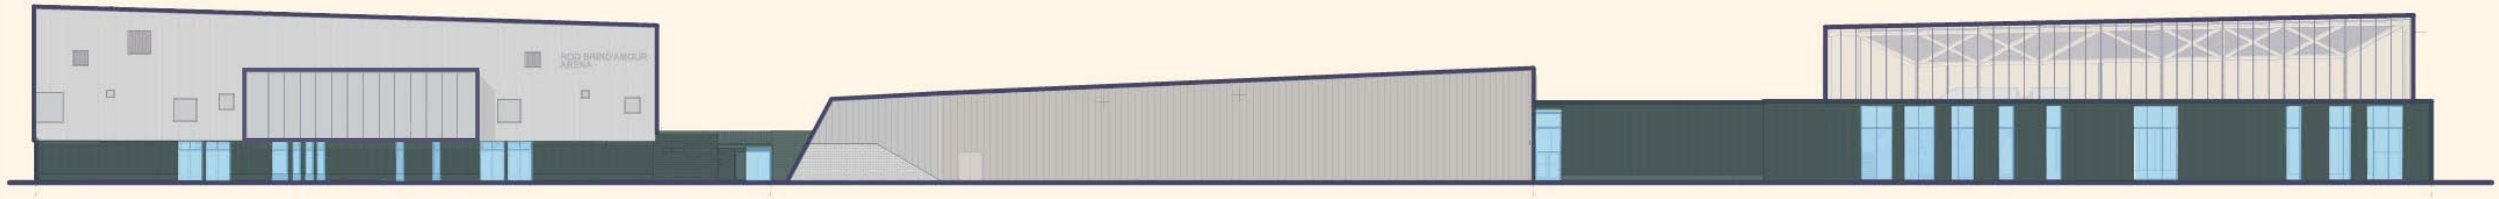


RHYTHM OF PLINTH GLAZING

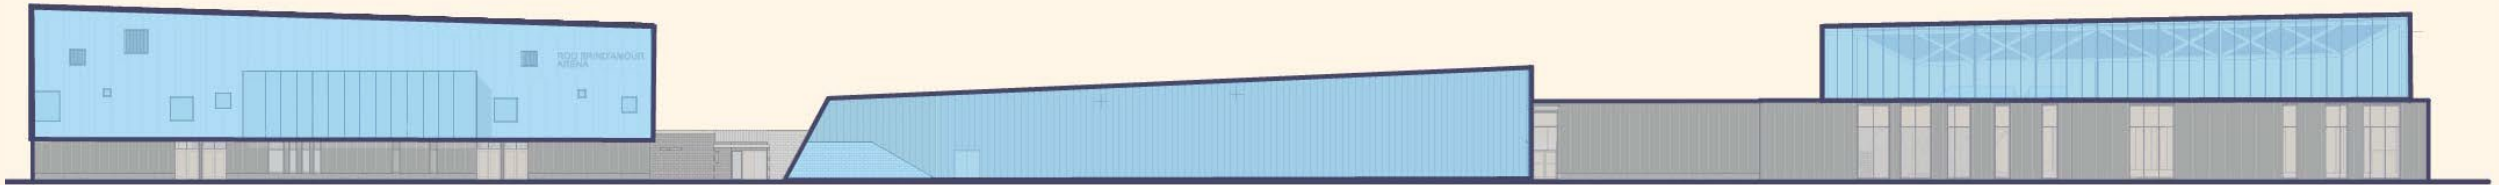


ARRAY OF TRAPEZOIDS FOR PROGRAM BLOCKS


Section

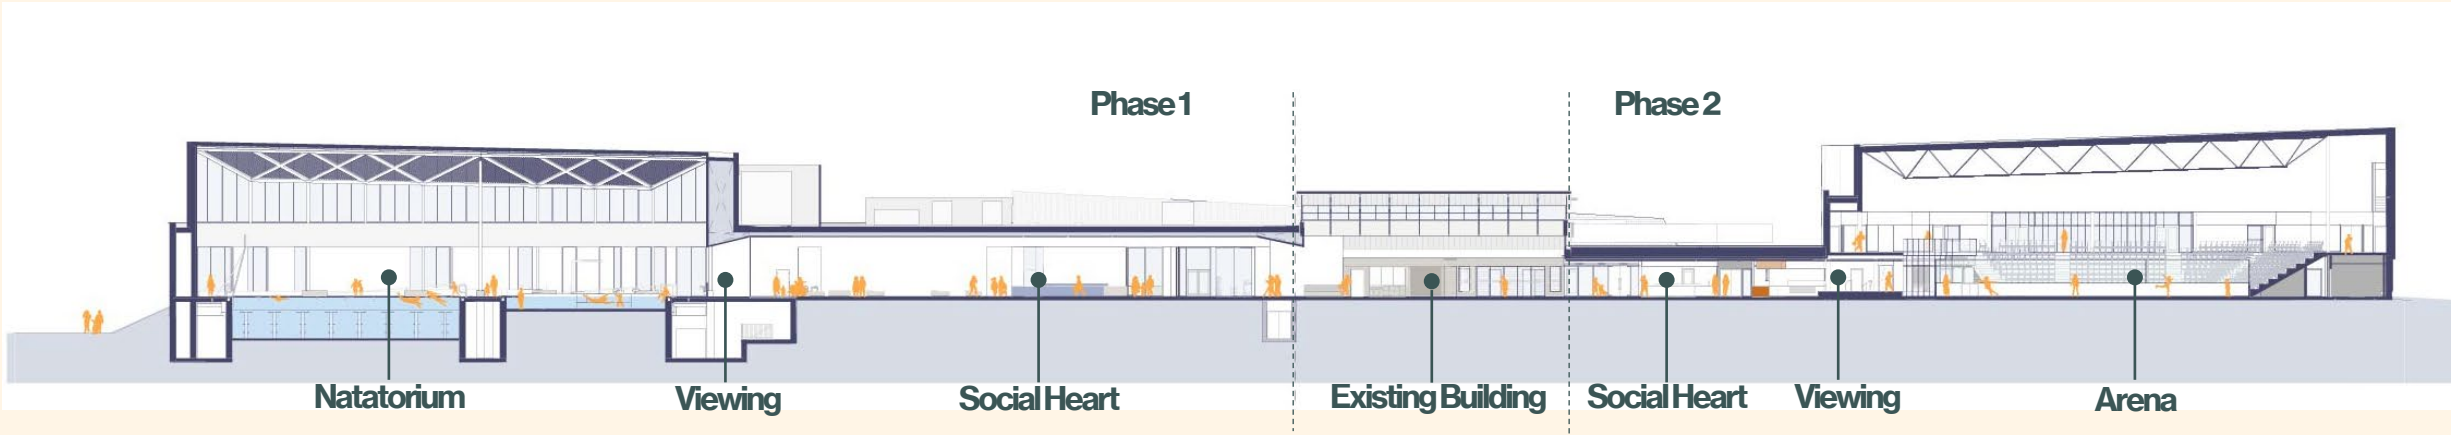


Social Heart

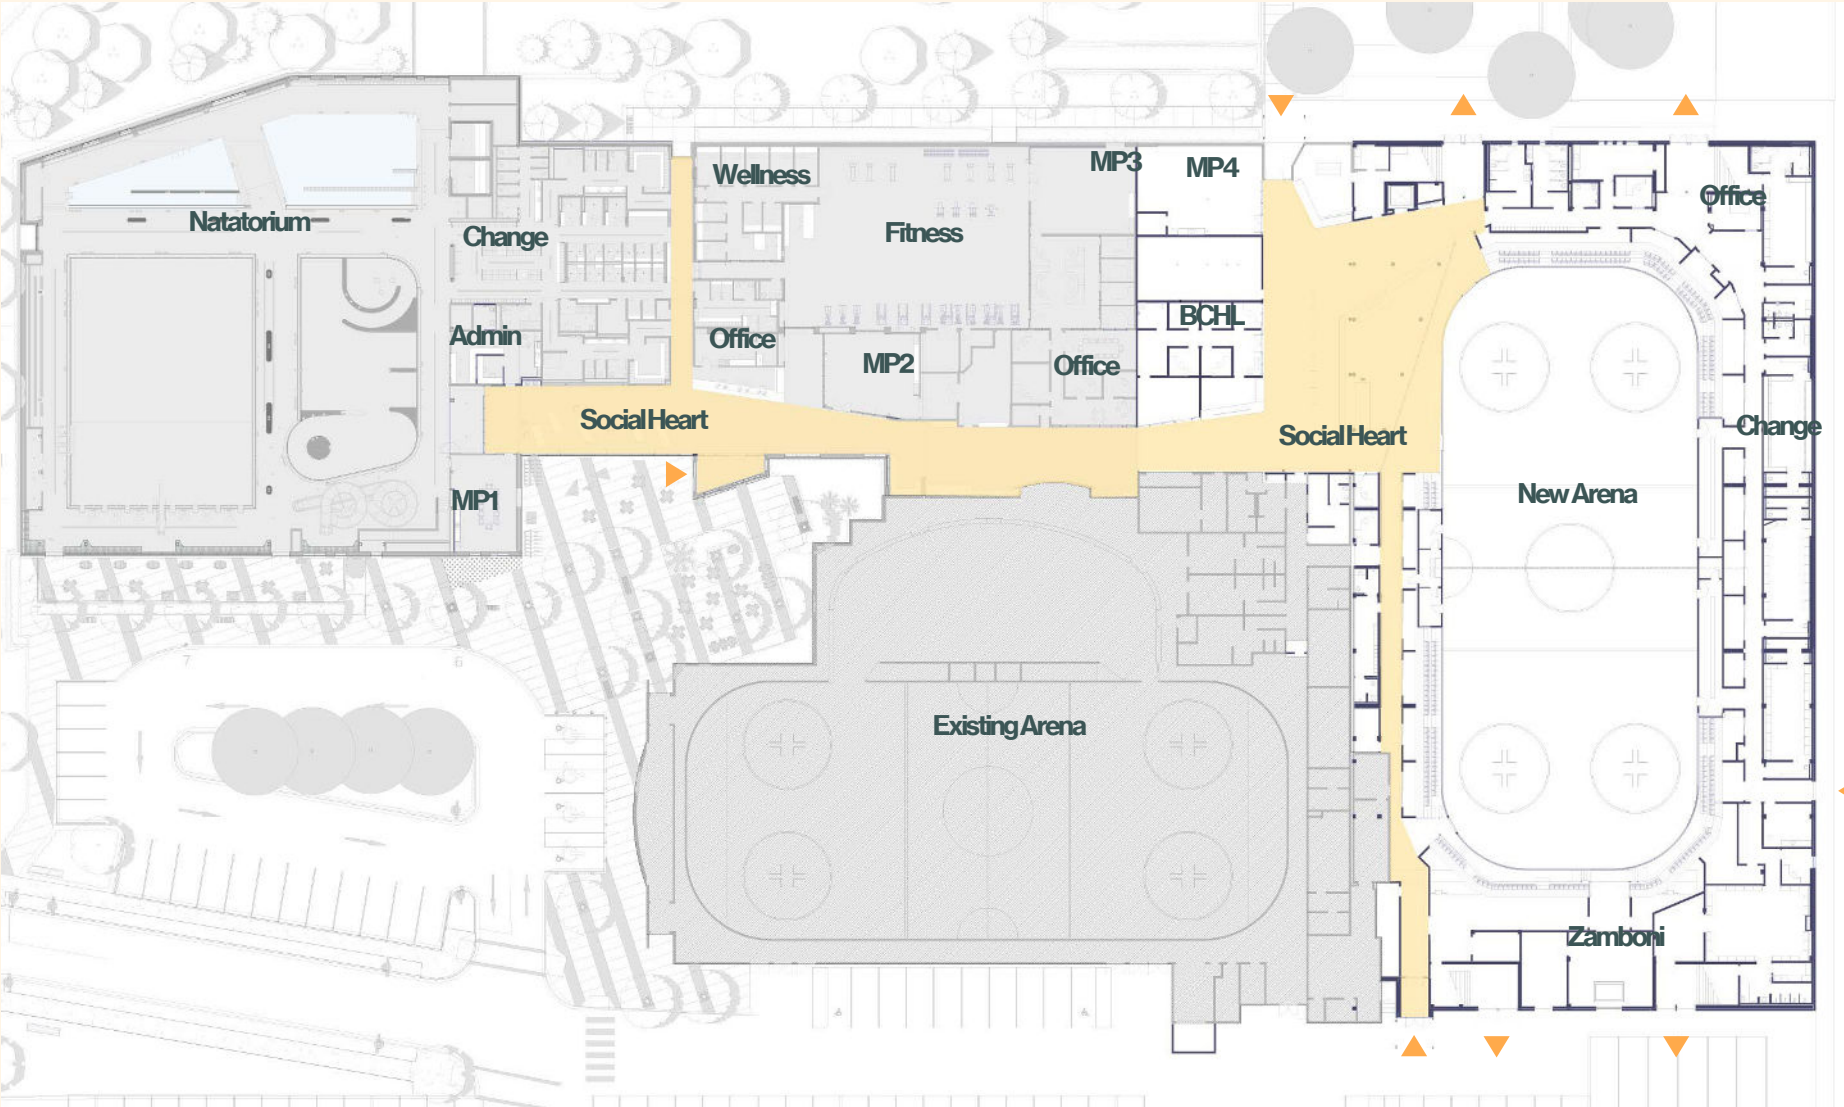

Floor Plans - Arena

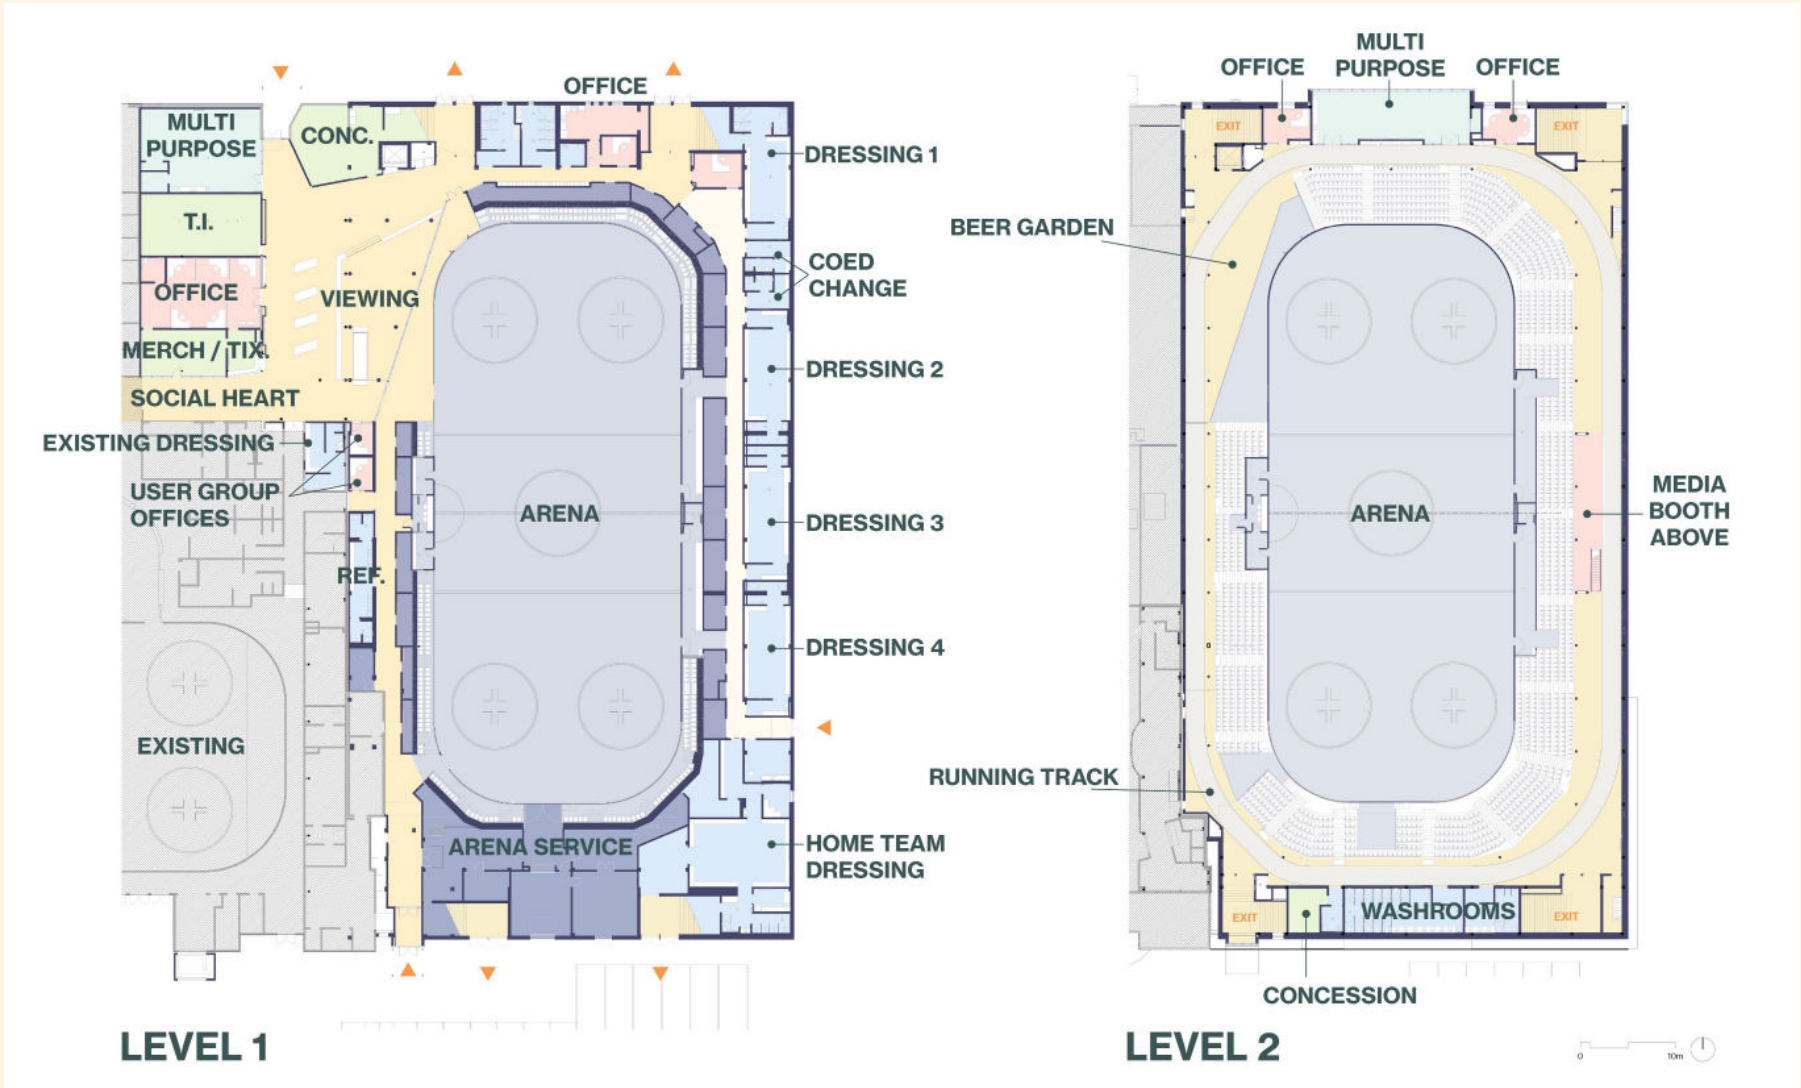

Circulation

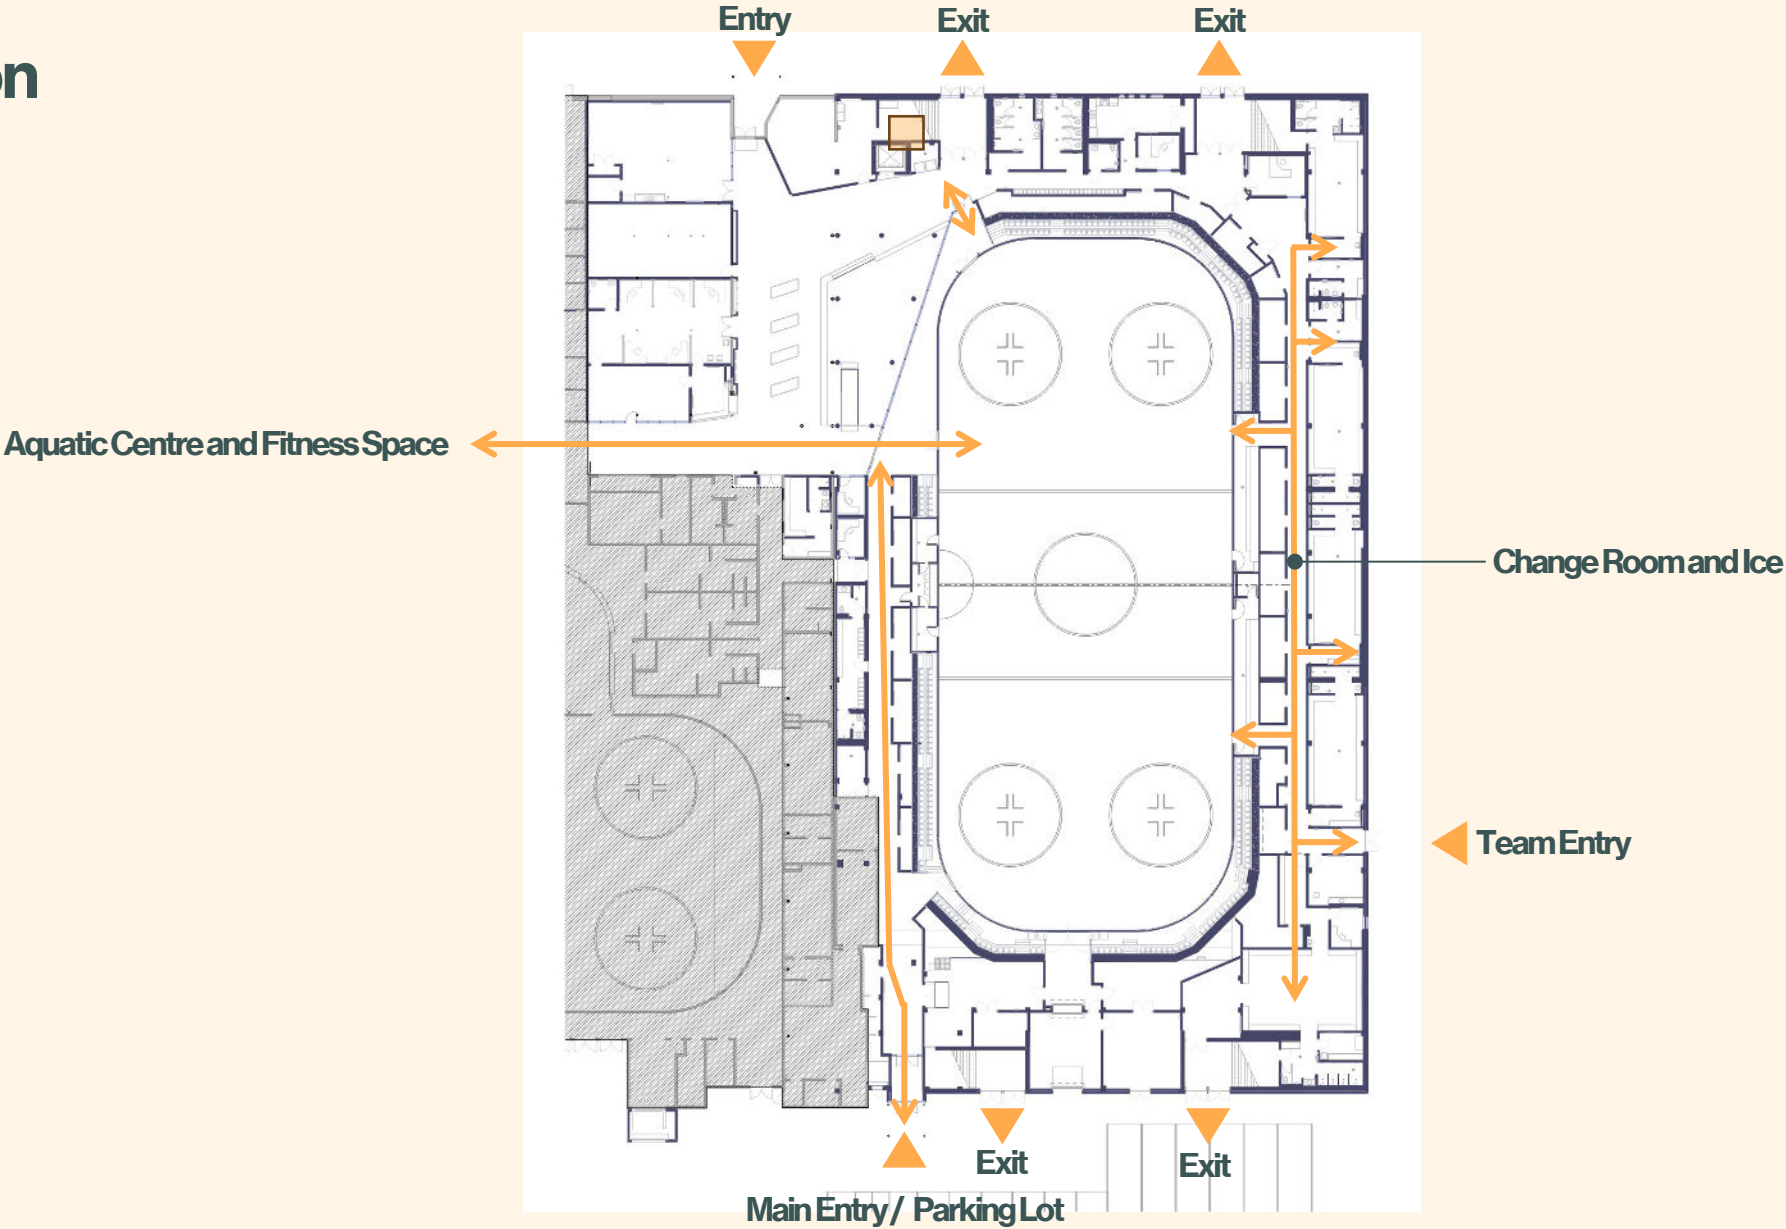


Floor Plan

L1 North



Floor Plan

L1 South

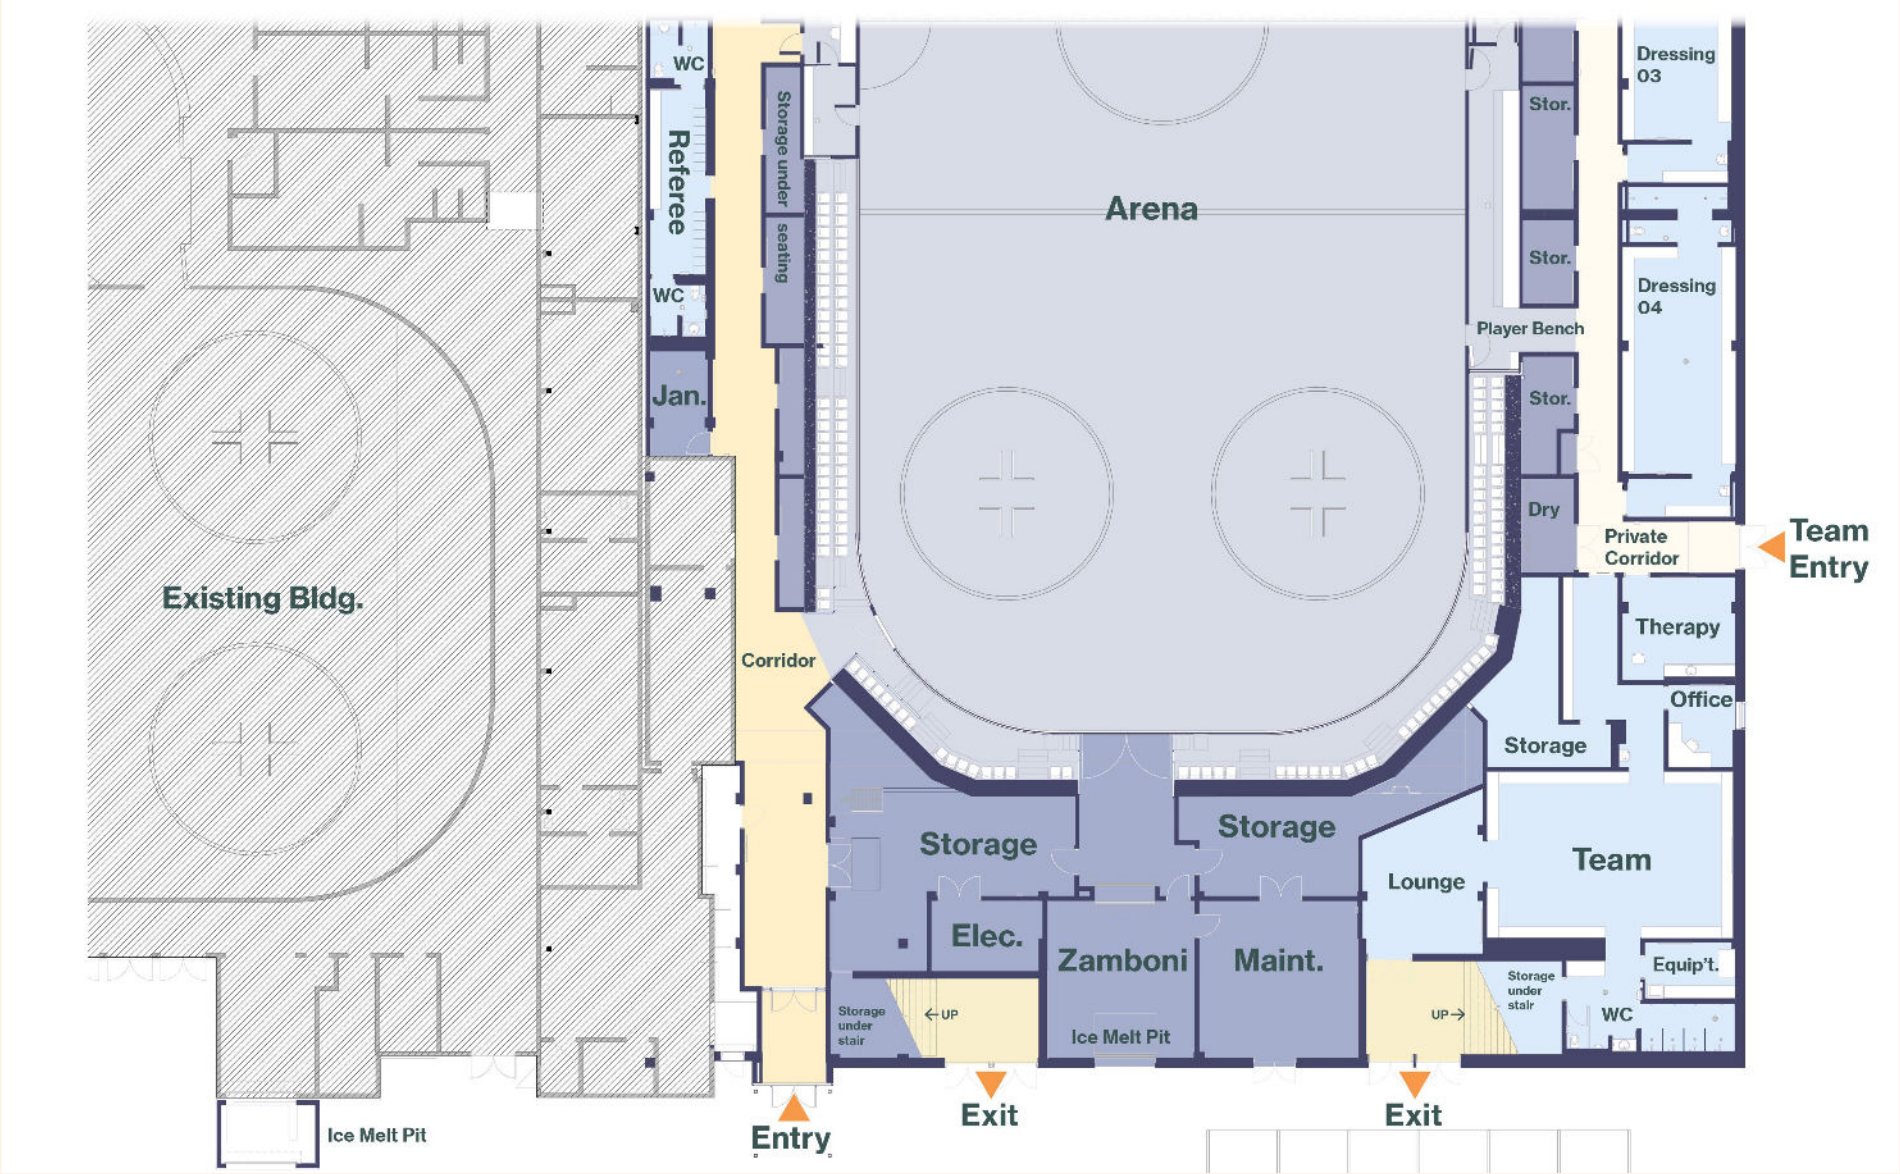


Interior – Skate Lobby




Floor Plan

L2 North

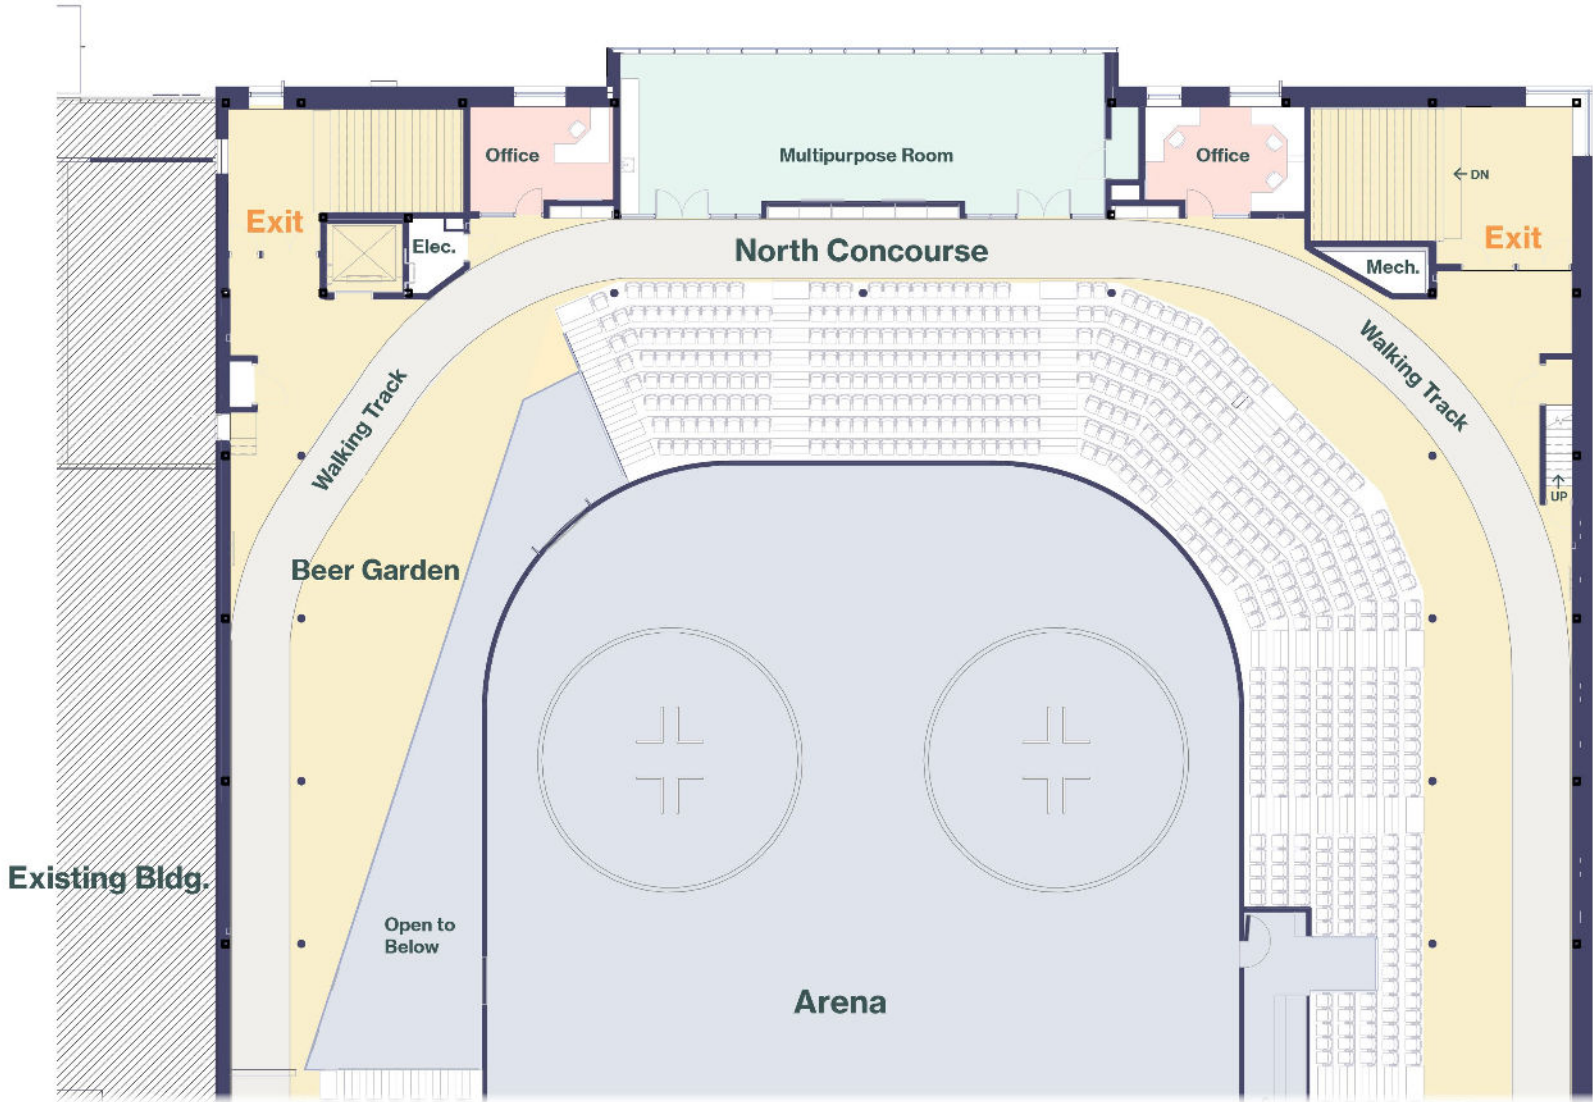

Floor Plan
L2 South

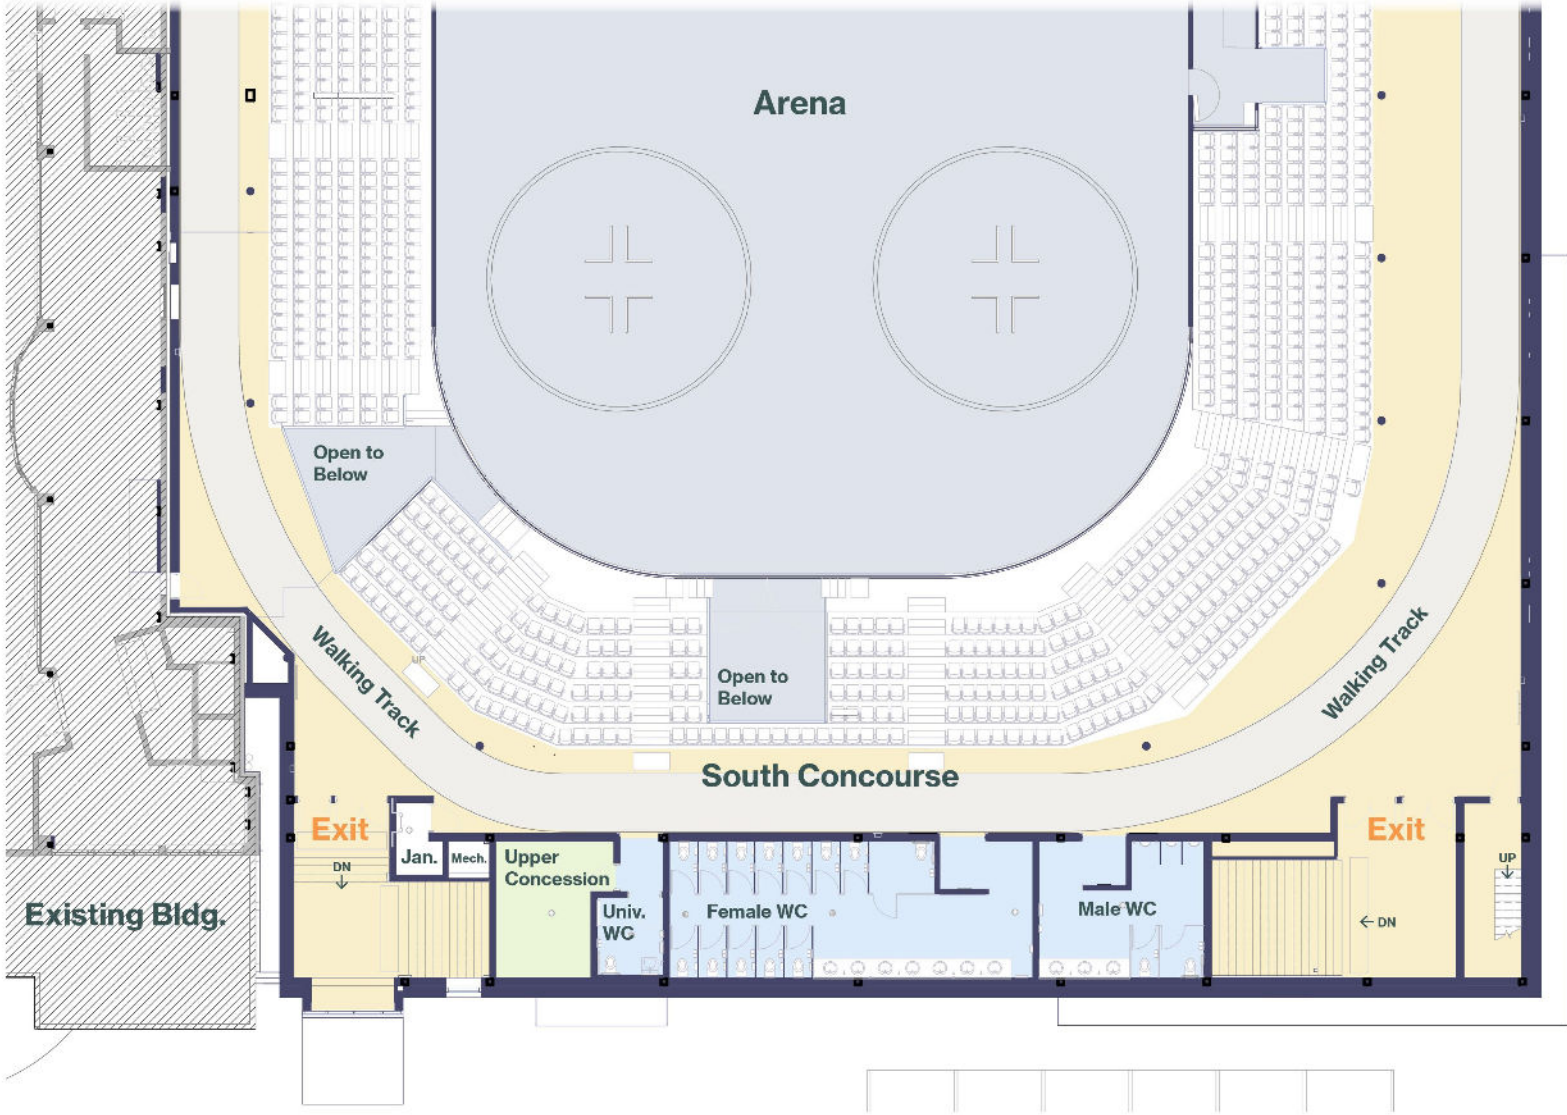

Interior – Walking Track

